




Facilities Services  
Lee's Summit, MO  
Revision Date: 12.5.2017  
File Name: LSW.dwg

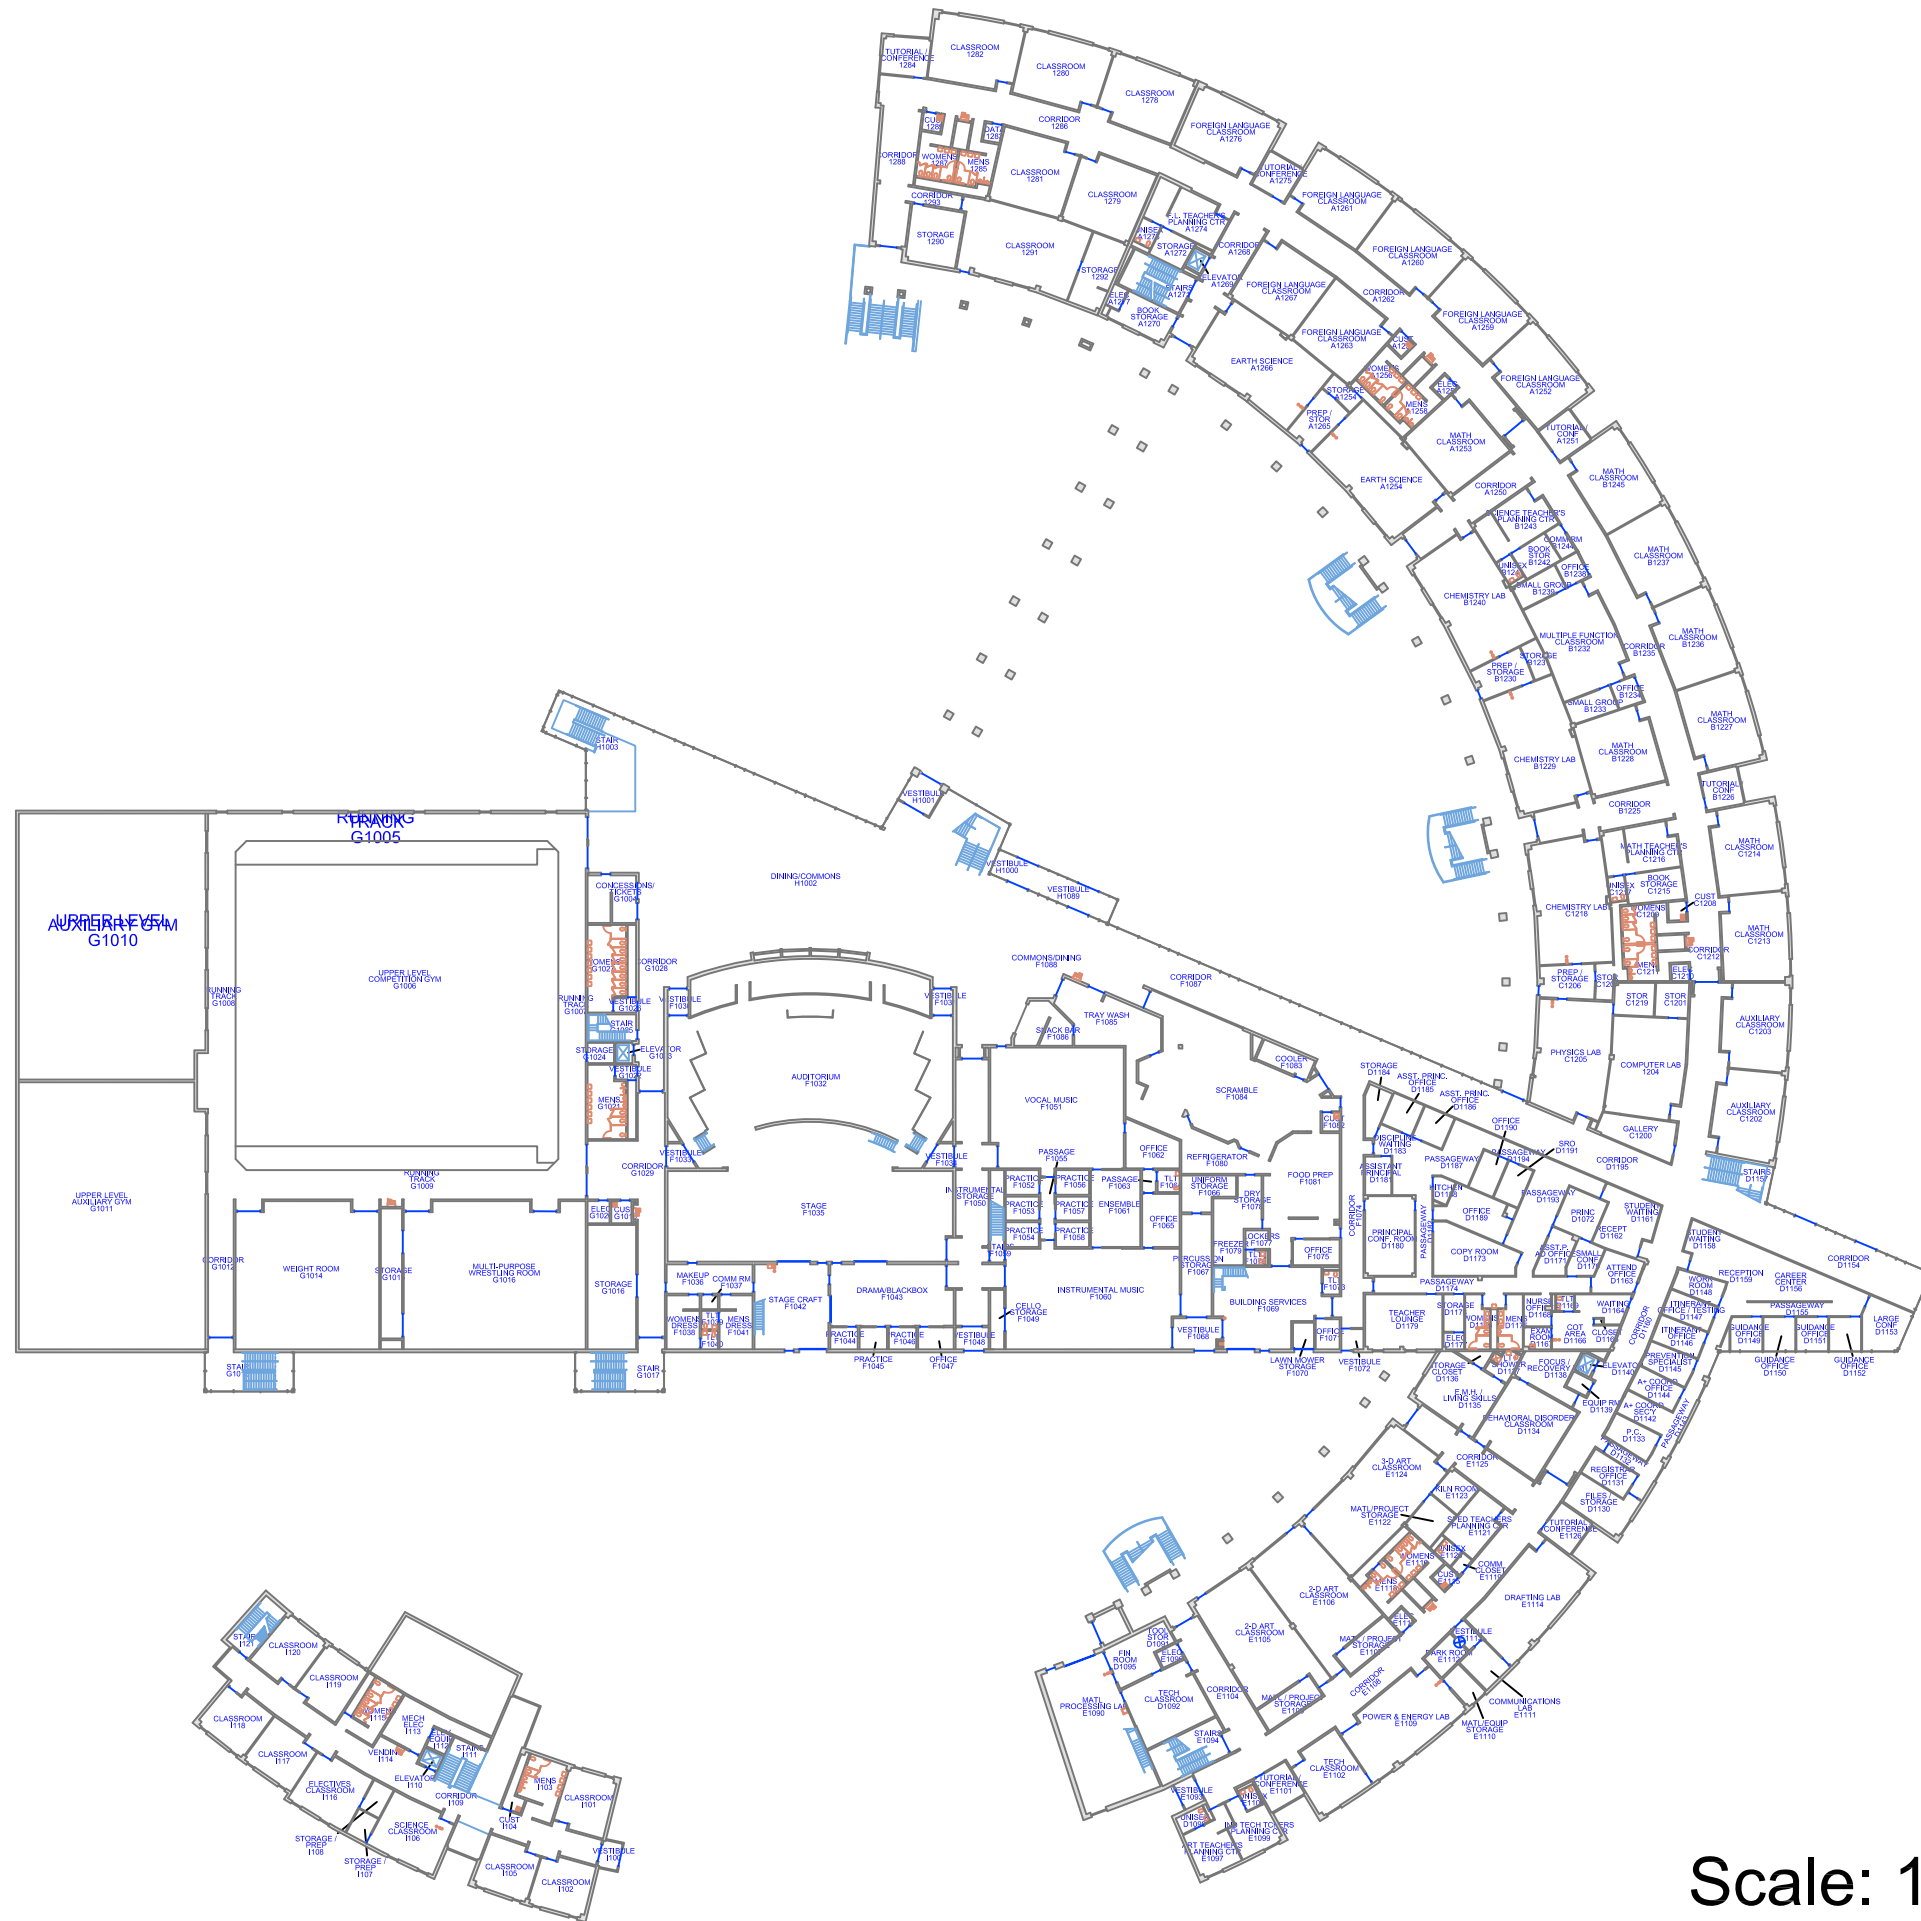

LEE'S SUMMIT WEST  
HIGH SCHOOL

ROOM NUMBERING PLAN - MAIN LEVEL

2.0

Scale: 1"=70'

