


- DEMO NOTES:
- REMOVE AND TURN OVER TO OWNER ALL EXISTING SYSTEM COMPONENTS REPLACED AS PORTION OF NEW SYSTEM
  - RELOCATE EXISTING WIRELESS MICROPHONE RECEIVERS, ANTENNAS, AND DISTRIBUTION AMPLIFIERS FROM EXISTING RACK TO EXISTING PORTABLE RACK
  - COMPONENTS INCLUDE BUT ARE NOT LIMITED TO:
    - EXISTING MIXING CONSOLE
    - EXISTING WIRELESS MICROPHONES


LEE'S SUMMIT SCHOOL DISTRICT  
 PAC SOUND SYSTEM IMPROVEMENTS  
 LEE'S SUMMIT HIGH SCHOOL

44RU	BLANK RU	44RU	LOGO PANEL
43RU	BLANK RU	43RU	X430-8p
42RU	Audio-Technica ATW-DA49	42RU	BLANK RU
41RU	Audio-Technica ATW R3100	41RU	SHURE UA844+SWB
40RU	Audio-Technica ATW R3100	40RU	BLANK RU
39RU	Audio-Technica ATW-DA49	39RU	SHURE UXD4Q
38RU	Audio-Technica ATW R3100	38RU	BLANK RU
37RU	Audio-Technica ATW R3100	37RU	SHURE UXD4Q
36RU	Audio-Technica ATW-DA49	36RU	BLANK RU
35RU	Audio-Technica ATW R3100	35RU	SHURE UXD4Q
34RU	Audio-Technica ATW R3100	34RU	BLANK RU
33RU	Audio-Technica ATW-DA49	33RU	SHURE UXD4Q
32RU	Audio-Technica ATW R3100	32RU	BLANK RU
31RU	Audio-Technica ATW R3100	31RU	SHURE UXD4Q
30RU	Audio-Technica ATW-DA49	30RU	BLANK RU
29RU	Audio-Technica ATW R3100	29RU	SHURE UXD4Q
28RU	Audio-Technica ATW R3100	28RU	BLANK RU
27RU	Audio-Technica ATW-DA49	27RU	SHURE UXD4Q
26RU	Audio-Technica ATW R3100	26RU	BLANK RU
25RU	Audio-Technica ATW R3100	25RU	SHURE UXD4Q
24RU	DSP - AUDIA FLEX	24RU	BLANK RU
23RU	BLANK RU	23RU	DSP - AUDIA FLEX
22RU	POWER AMPLIFIER	22RU	BLANK RU
21RU	POWER AMPLIFIER	21RU	POWER AMPLIFIER
20RU	POWER AMPLIFIER	20RU	POWER AMPLIFIER
19RU	BLANK RU	19RU	BLANK RU
EXISTING		AS DESIGNED	

**3** EQUIPMENT RACK ELEVATIONS  
 SCALE: NTS

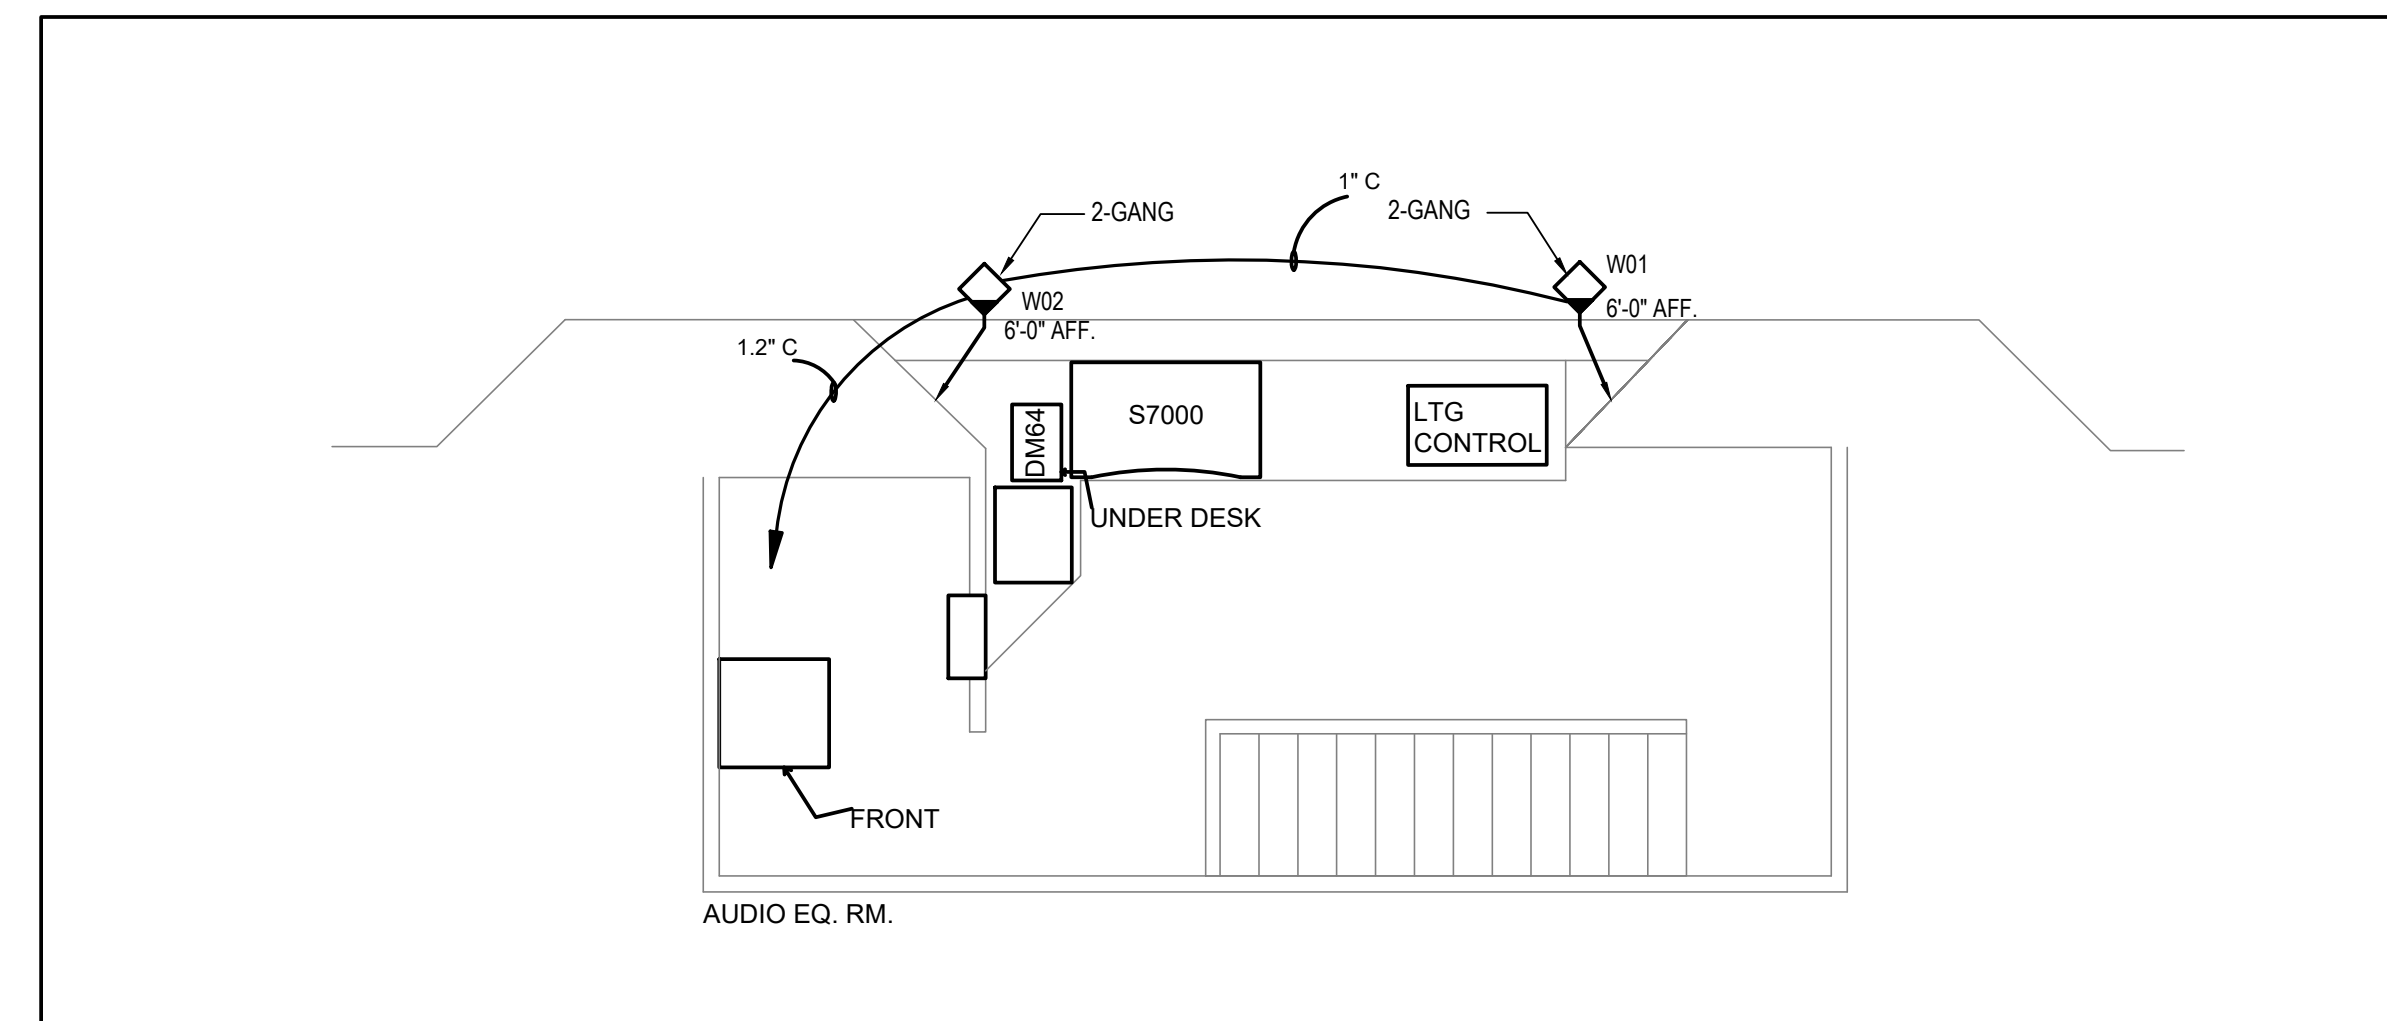

**2** BOOTH PLAN - NEW WORK  
 SCALE: 1/4"=1'-0"

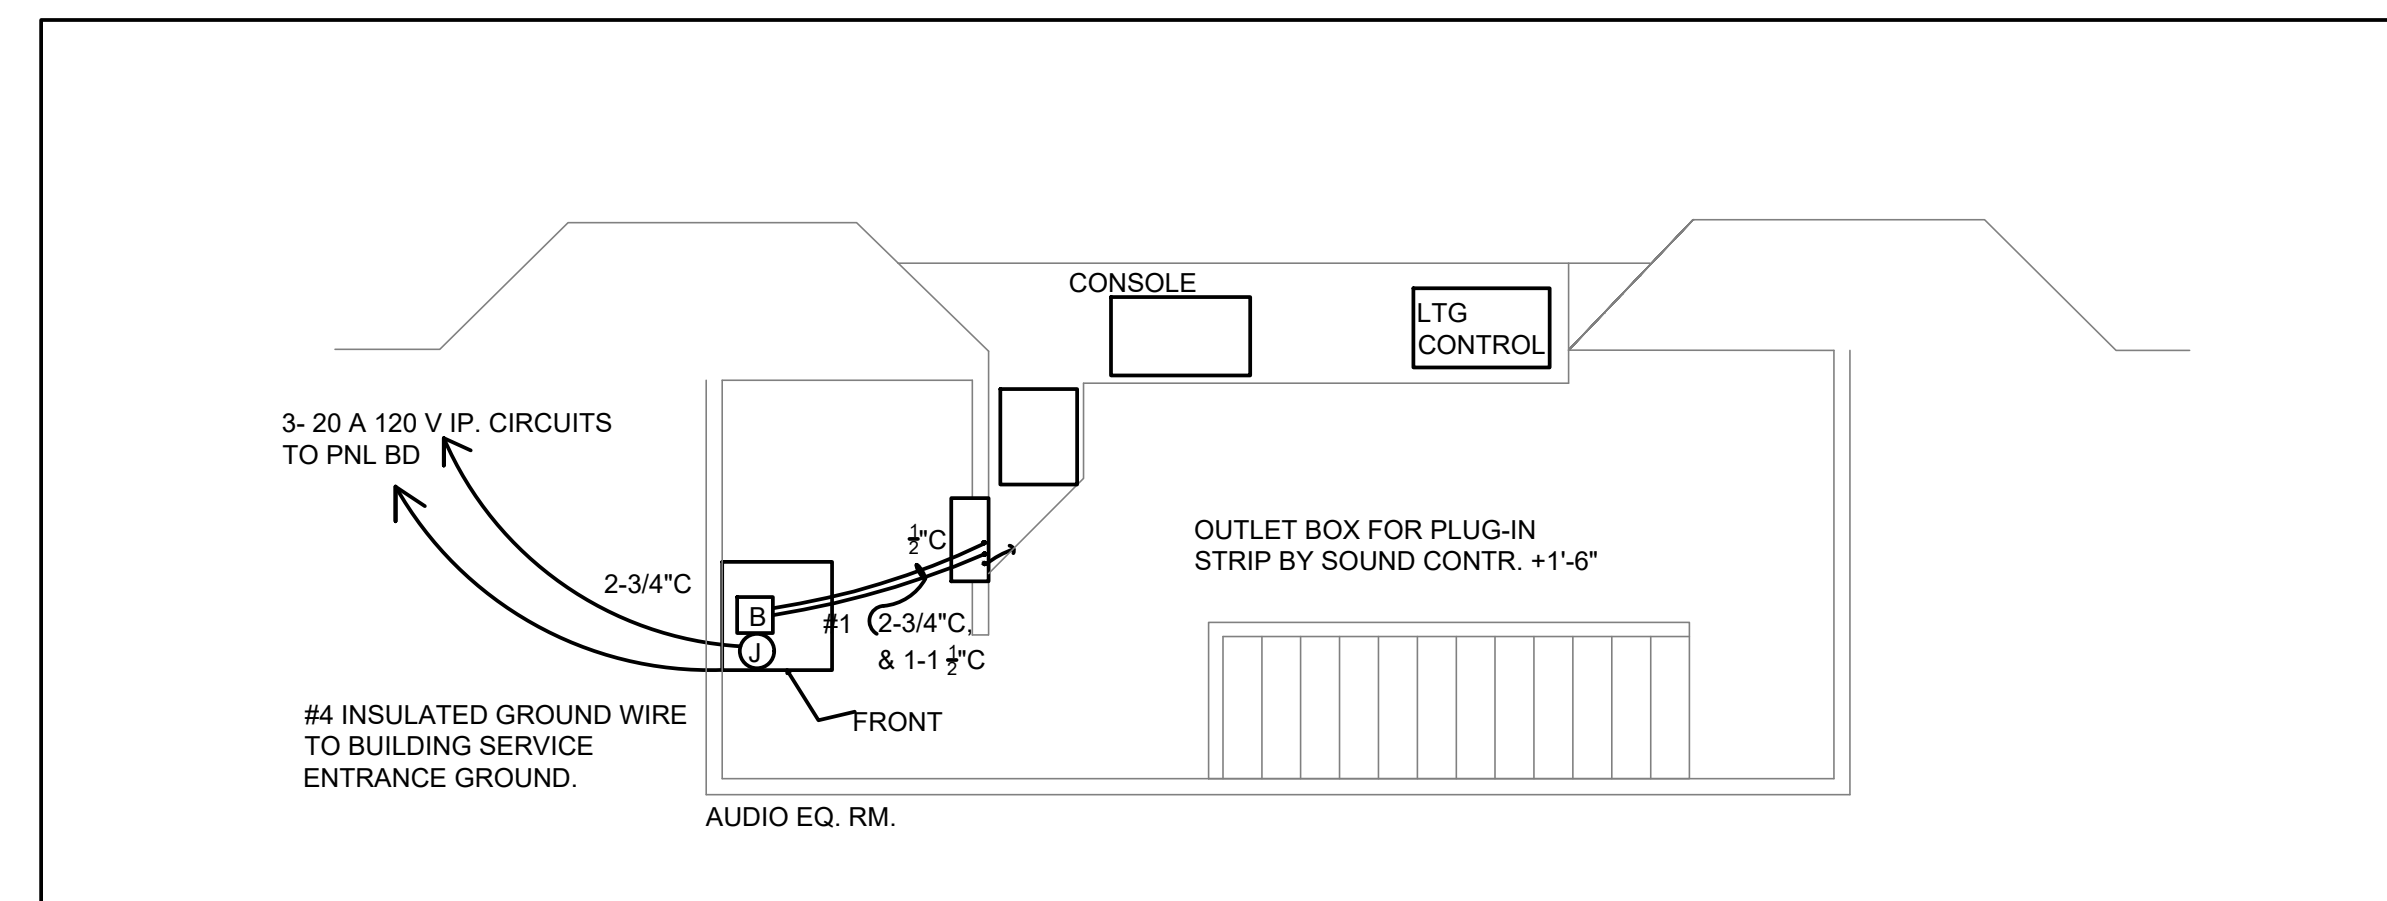

**1** BOOTH PLAN - EXISTING  
 SCALE: 1/4"=1'-0"

PROFESSIONAL SEAL  
 REVISIONS

JOB NO: 1850002492  
 DATE: 06-07-2018  
 CHECKED BY: HEI  
 DRAWN BY: HEI

AUDIO-VIDEO PLAN

TA101

