



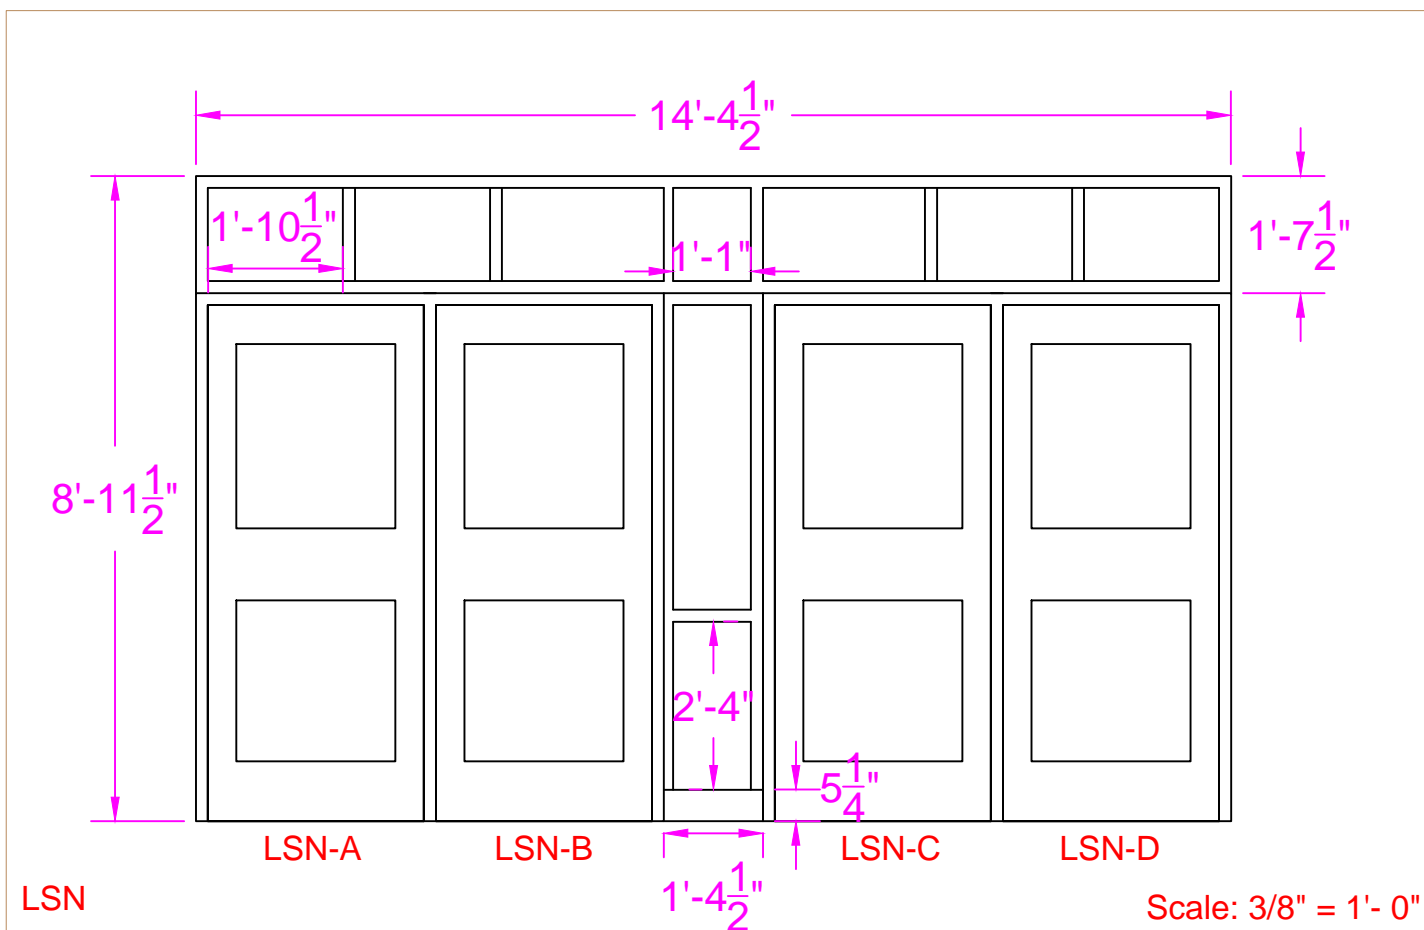

LEE'S SUMMIT  
R-7 SCHOOLS  
Learning for Life

Facilities Services  
Lee's Summit, MO  
Revision Date: 02/12/2019  
File Name: DSD.DWG

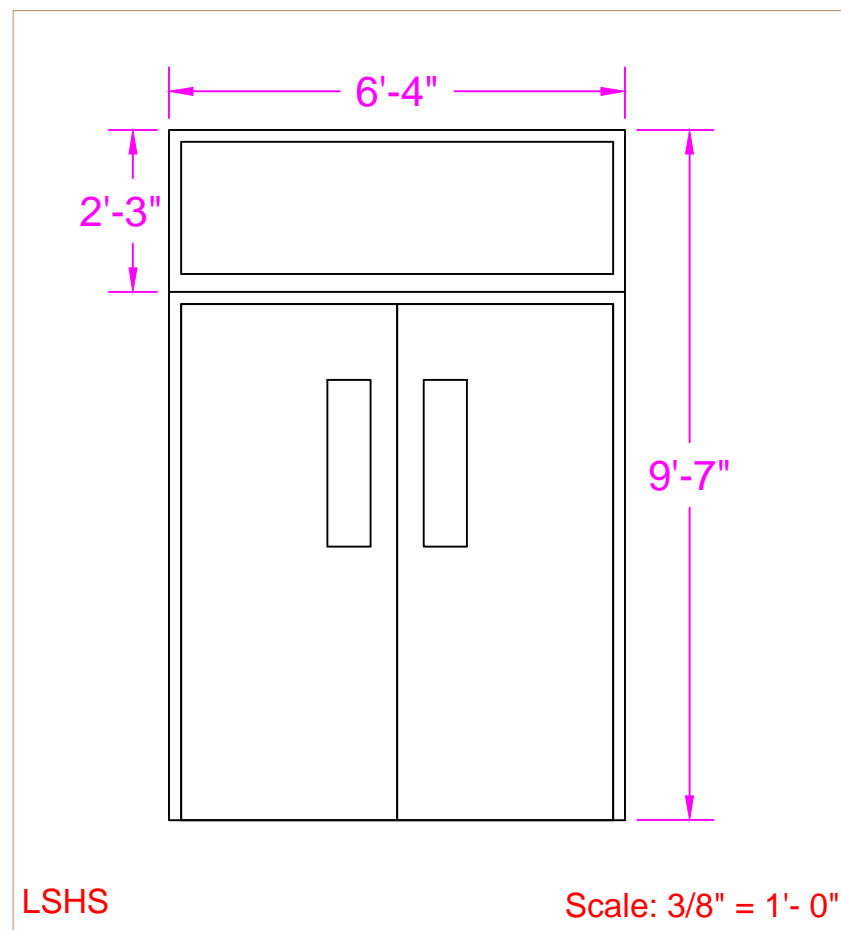

| Door Schedule |        |          |           |        |        |        |         |
|---------------|--------|----------|-----------|--------|--------|--------|---------|
| #             | Door   | Frame    | Elevation | Jamb   | Sill   | Head   | HW Sets |
| LSN-1         | A-1(4) | B-1.2(2) | A-1/A3    | A-2/A2 | A-3/A2 | A-4/A2 | 3       |
| LSHS-A        | B-1(2) | C-1.2    | A-2/A3    | B-2/A2 | B-3/A2 | B-4/A2 | 1       |
| HGE-A         | B-1(2) | C-1.2    | NA        | B-2/A2 | B-3/A2 | B-4/A2 | 1       |
| LSE-A         | B-1(2) | B-1.2    | NA        | B-2/A2 | B-3/A2 | B-4/A2 | 2       |
| STD-1         | A-1(1) | A-1.2    | NA        | A-2/A2 | A-3/A2 | A-4/A2 | 2       |
| STD-2         | A-1(2) | B-1.2    | NA        | A-2/A2 | A-3/A2 | A-4/A2 | 2(2)    |
| STD-3         | A-1(2) | C-1.2    | NA        | A-2/A2 | A-3/A2 | A-4/A2 | 1       |
| STD-4         | B-1(1) | A-1.2    | NA        | B-2/A2 | B-3/A2 | B-4/A2 | 2       |
| STD-5         | B-1(2) | B-1.2    | NA        | B-2/A2 | B-3/A2 | B-4/A2 | 2(2)    |
| STD-6         | B-1(2) | C-1.2    | NA        | B-2/A2 | B-3/A2 | B-4/A2 | 1       |

DOOR REPLACEMENT

Elevations

A3