

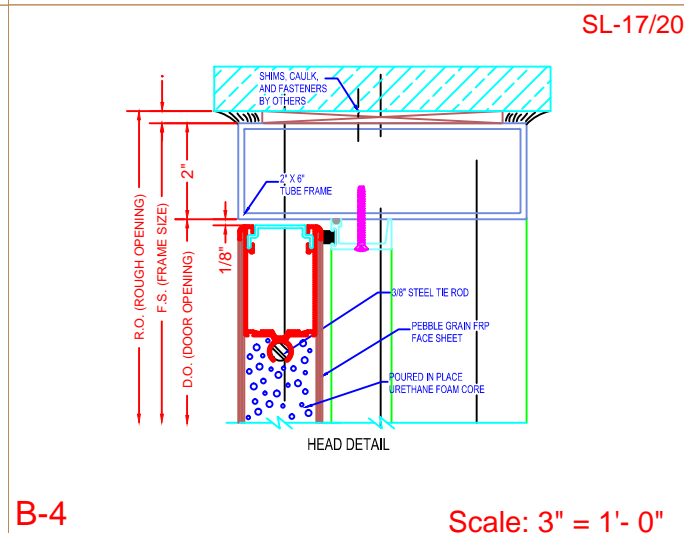
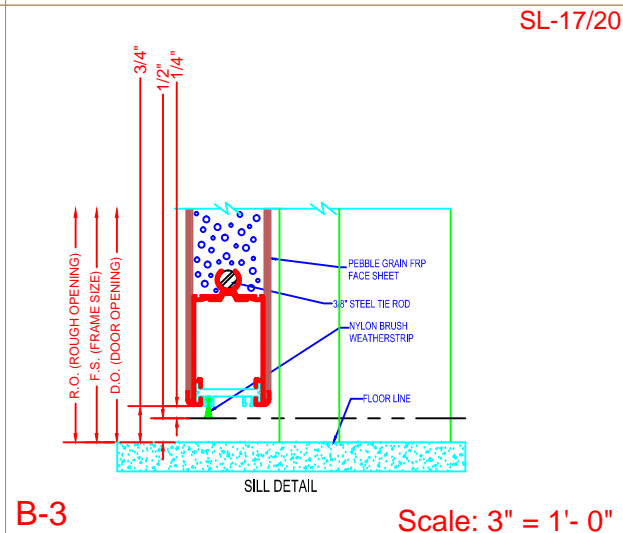
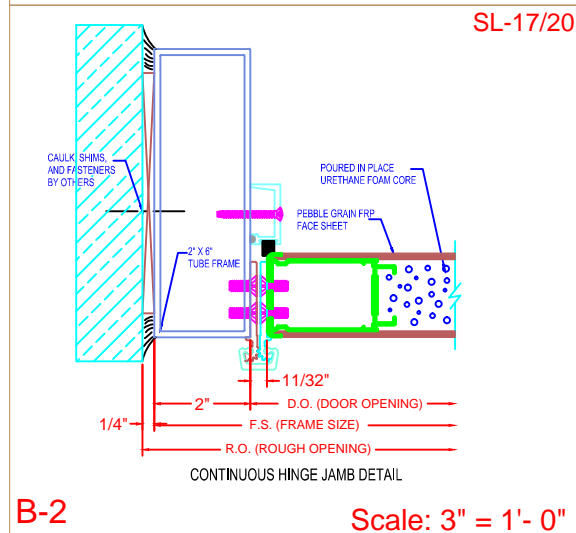
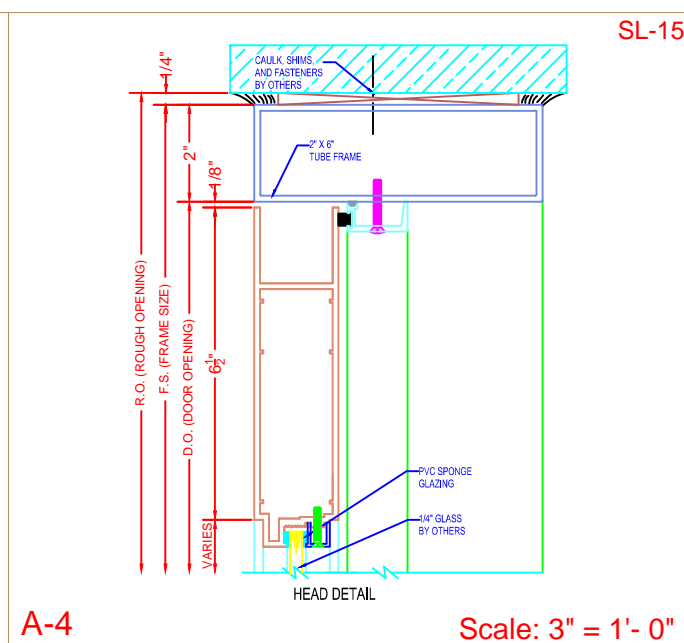
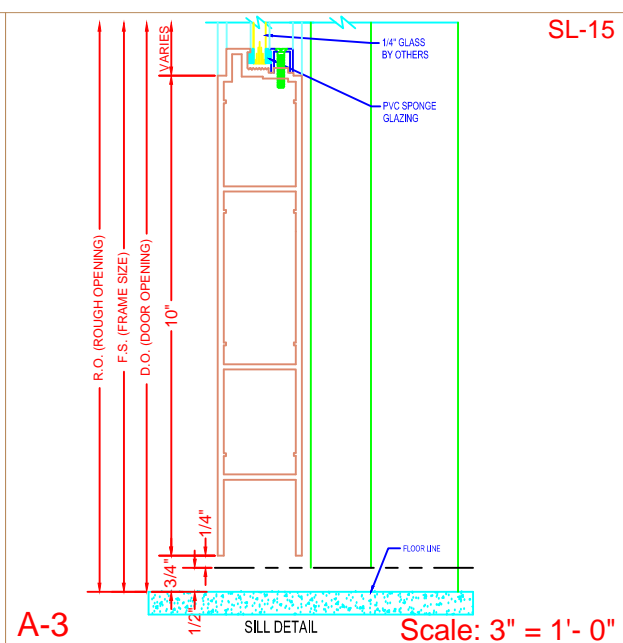


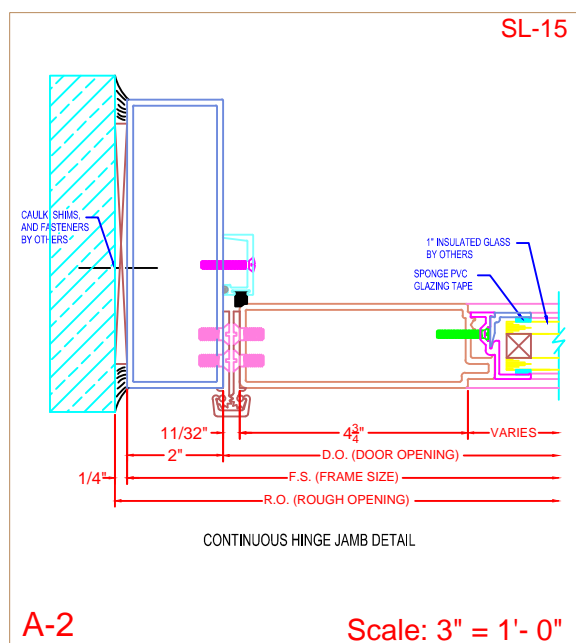

LEE'S SUMMIT  
R-7 SCHOOLS  
*Learning for Life*

Facilities Services  
Lee's Summit, MO  
Revision Date: 02/12/2019  
File Name: DSD.DWG

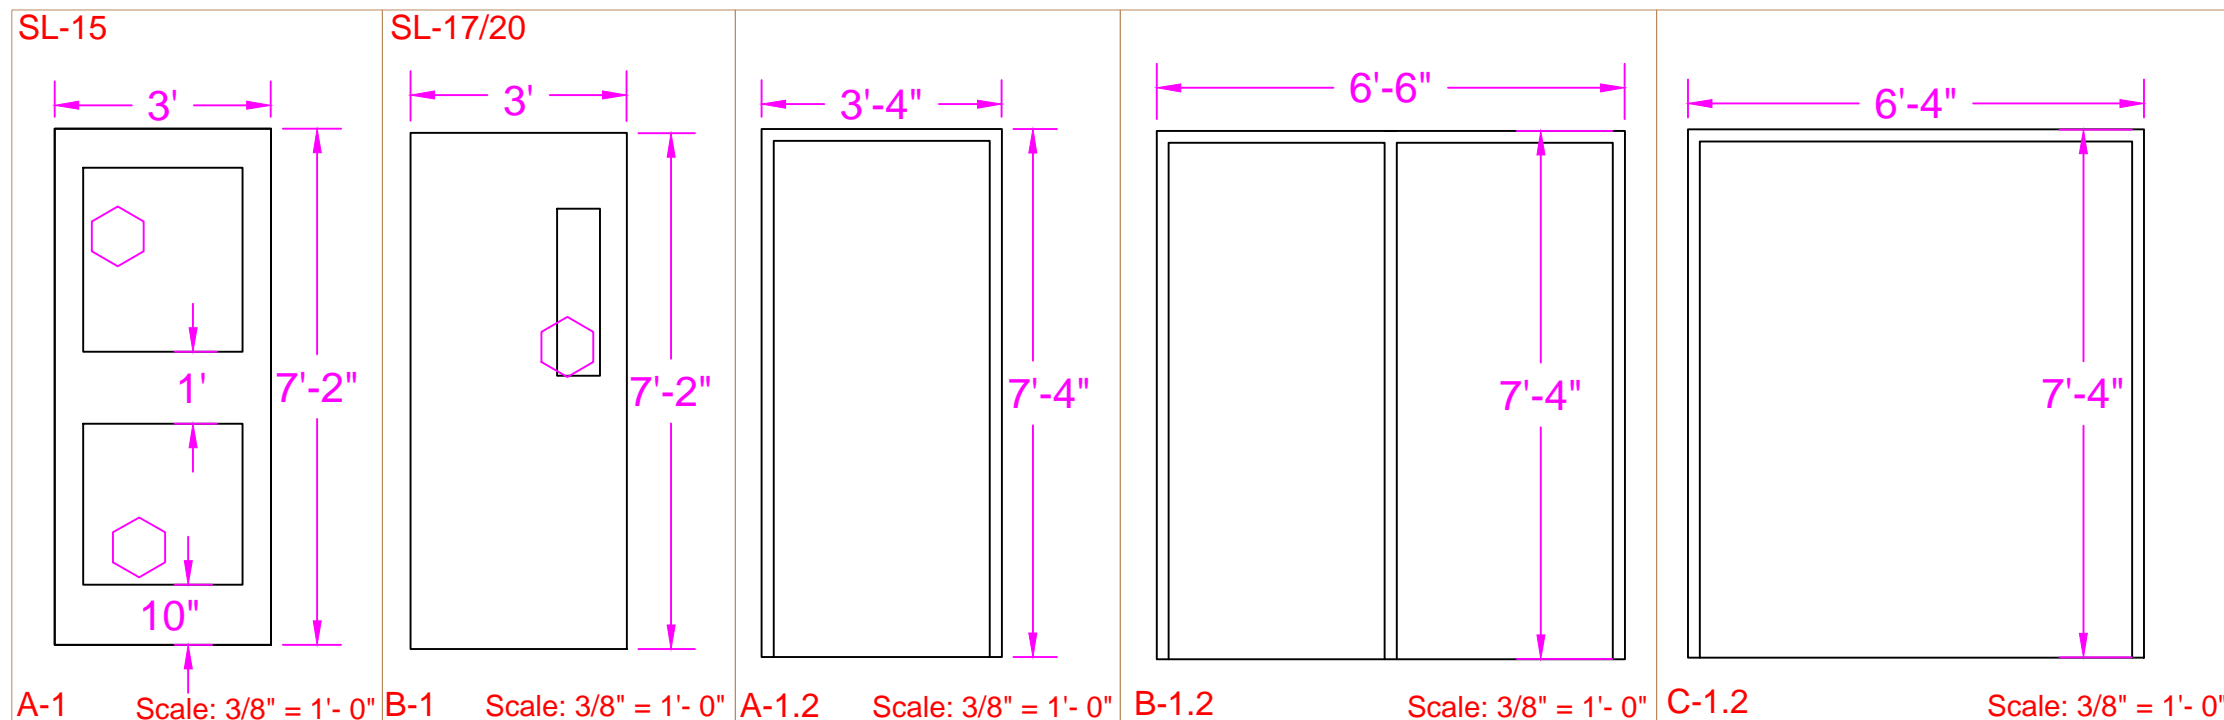

DOOR REPLACEMENT

Details

A2